
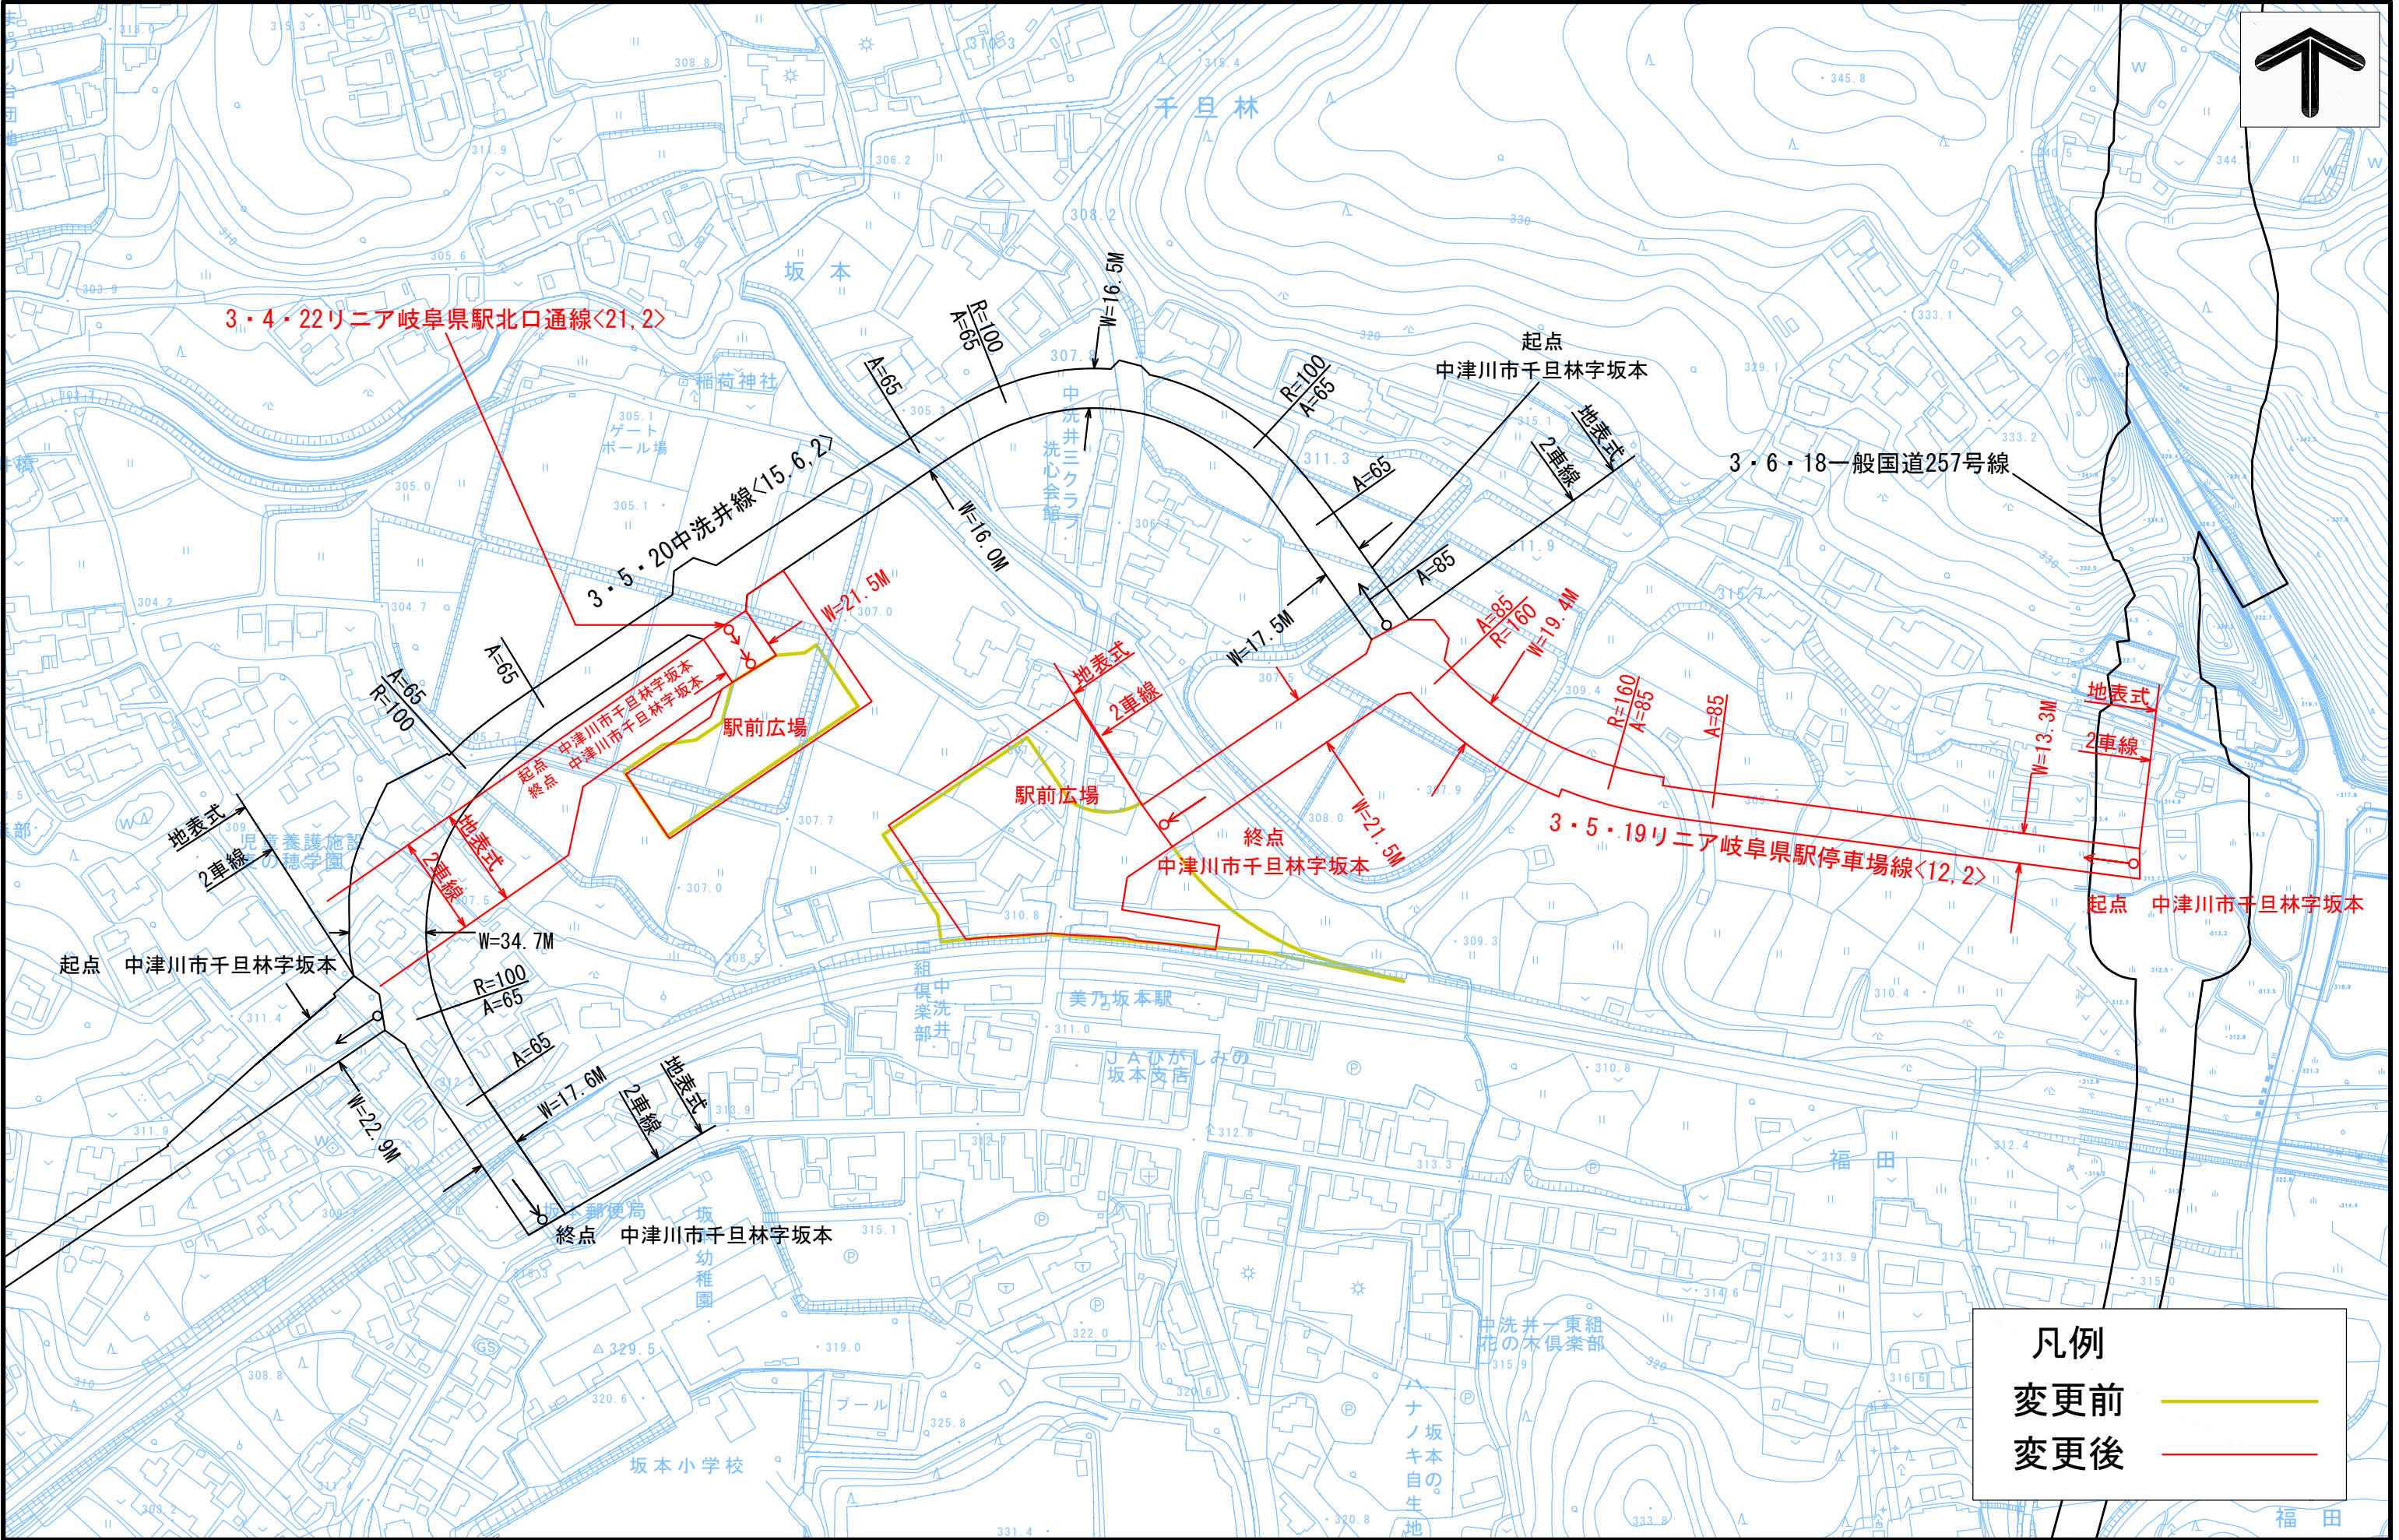


計画平面図

1:2,500 (A3)

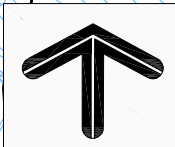

凡例	
変更前	
変更後	