


# 求積図

A1=1:250  
A3=1:500



求積表

測点	X座標	Y座標	距離
BP12	-58495.312	25202.957	1.710
BP11	-58494.841	25204.601	9.927
BP10	-58492.176	25214.164	9.830
BP9	-58489.657	25223.666	10.023
BP8	-58487.207	25233.385	7.868
BP7	-58485.371	25241.036	2.059
BP6	-58484.903	25243.041	9.927
BP5	-58482.720	25252.725	5.504
BP4	-58481.562	25258.106	4.422
BP3	-58480.658	25262.435	9.926
BP2	-58478.718	25272.170	3.788
BP1	-58478.009	25275.892	1.921
DP141	-58479.517	25277.082	5.017
DP140	-58484.525	25277.377	4.325
DP134	-58488.441	25279.212	5.767
DP133	-58493.819	25281.294	6.532
KP84	-58497.645	25286.588	22.256
BP22	-58519.206	25292.107	5.816
Z9	-58521.523	25286.773	11.059
Z7	-58526.647	25276.973	8.987
BP21	-58535.222	25274.283	21.361
BP20	-58546.289	25256.012	5.221
SP566	-58550.755	25258.717	9.012
SP565	-58556.693	25265.496	1.999
SP564	-58558.357	25266.604	2.623
SP563	-58560.732	25267.717	24.413
SP522	-58574.437	25247.514	1.942
SP521	-58575.738	25246.072	7.113
P96	-58581.226	25241.547	19.820
P104	-58564.153	25231.480	15.728
SP540	-58550.861	25223.072	13.111
SP539	-58555.632	25210.860	5.665
BP19	-58557.085	25205.384	8.691
BP18	-58548.401	25205.731	5.940
BP17	-58542.462	25205.811	10.000
BP16	-58532.463	25205.695	10.000
BP15	-58522.472	25205.265	10.000
BP14	-58512.500	25204.521	17.259
倍面積		11259.663896	
面積		5629.8319480	
地積		5629.83	m <sup>2</sup>

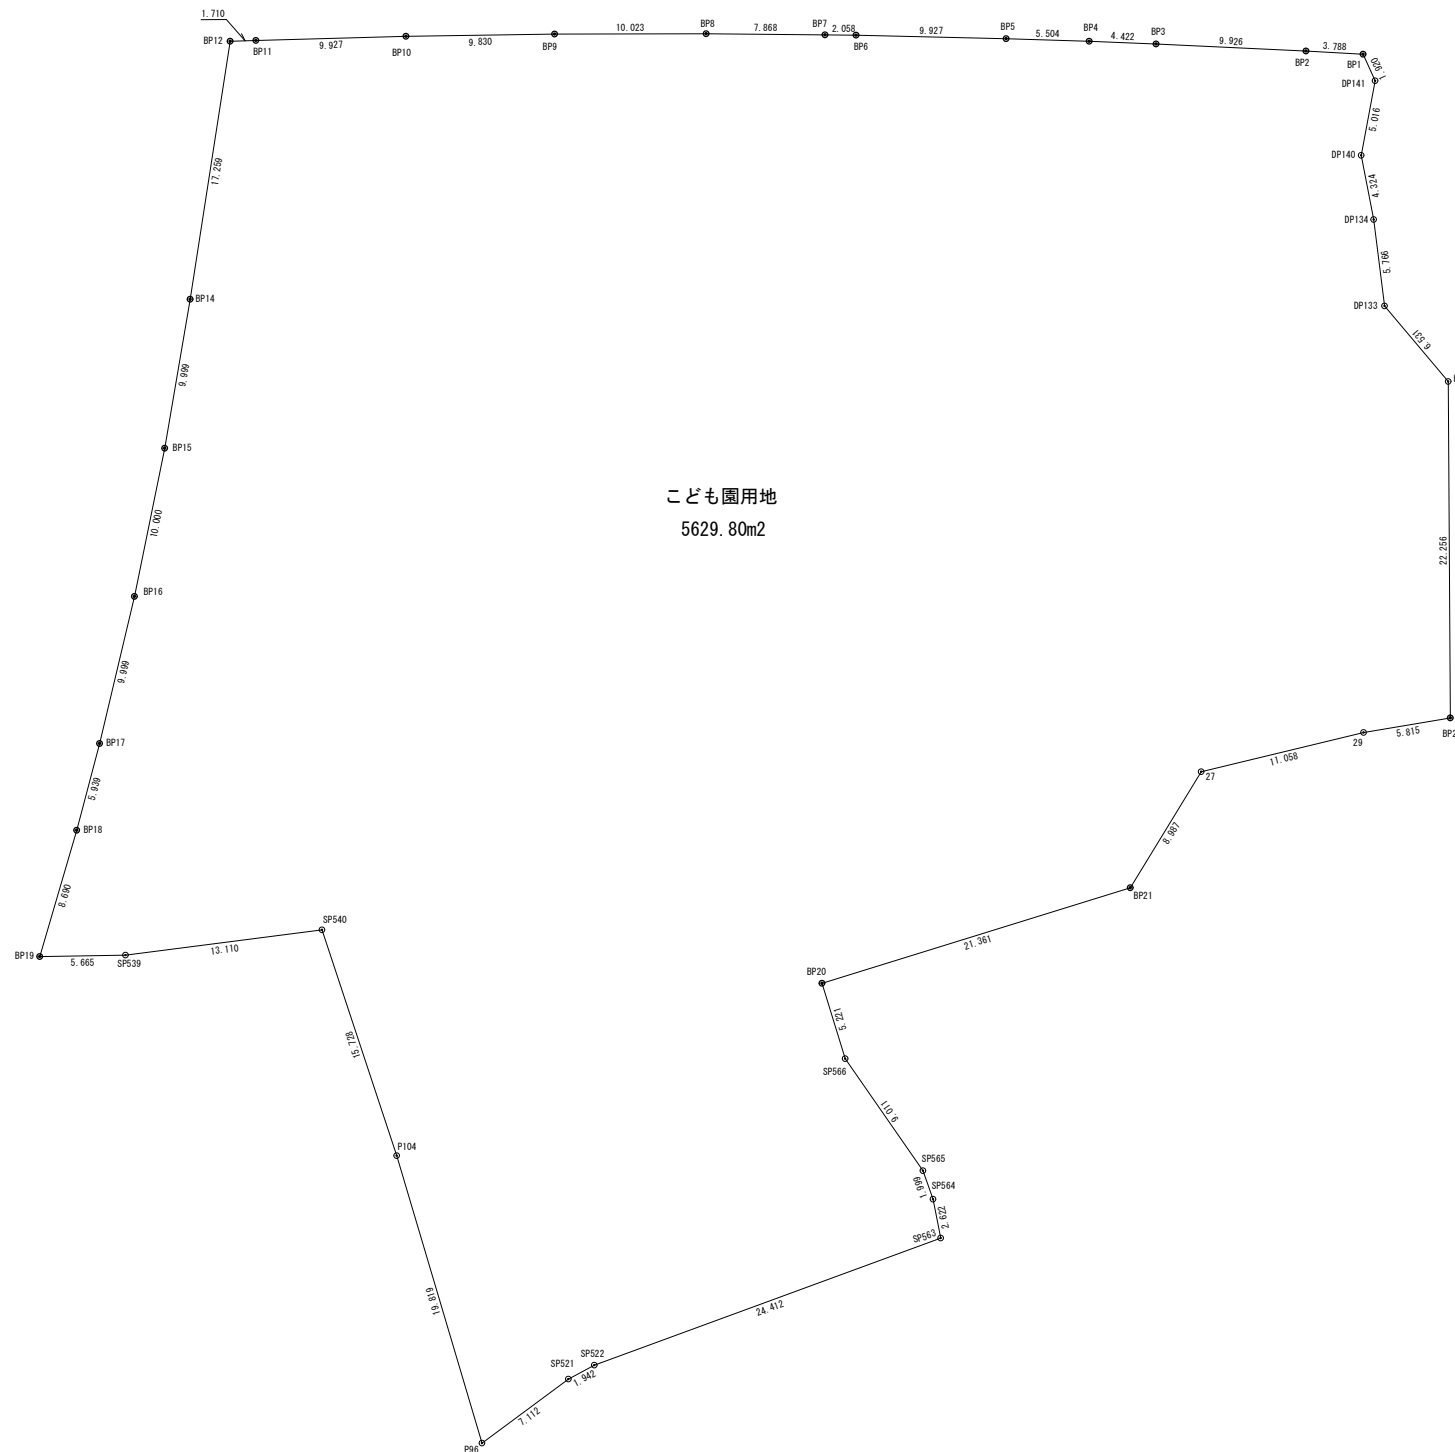

業務名	—
路線河川名	—
施工箇所名	中津川市茄子川字長連寺地内
図面の種類	求積図
縮尺	A1=1:250 A3=1:500 図面番号
会社名	—
事務所名	中津川市